
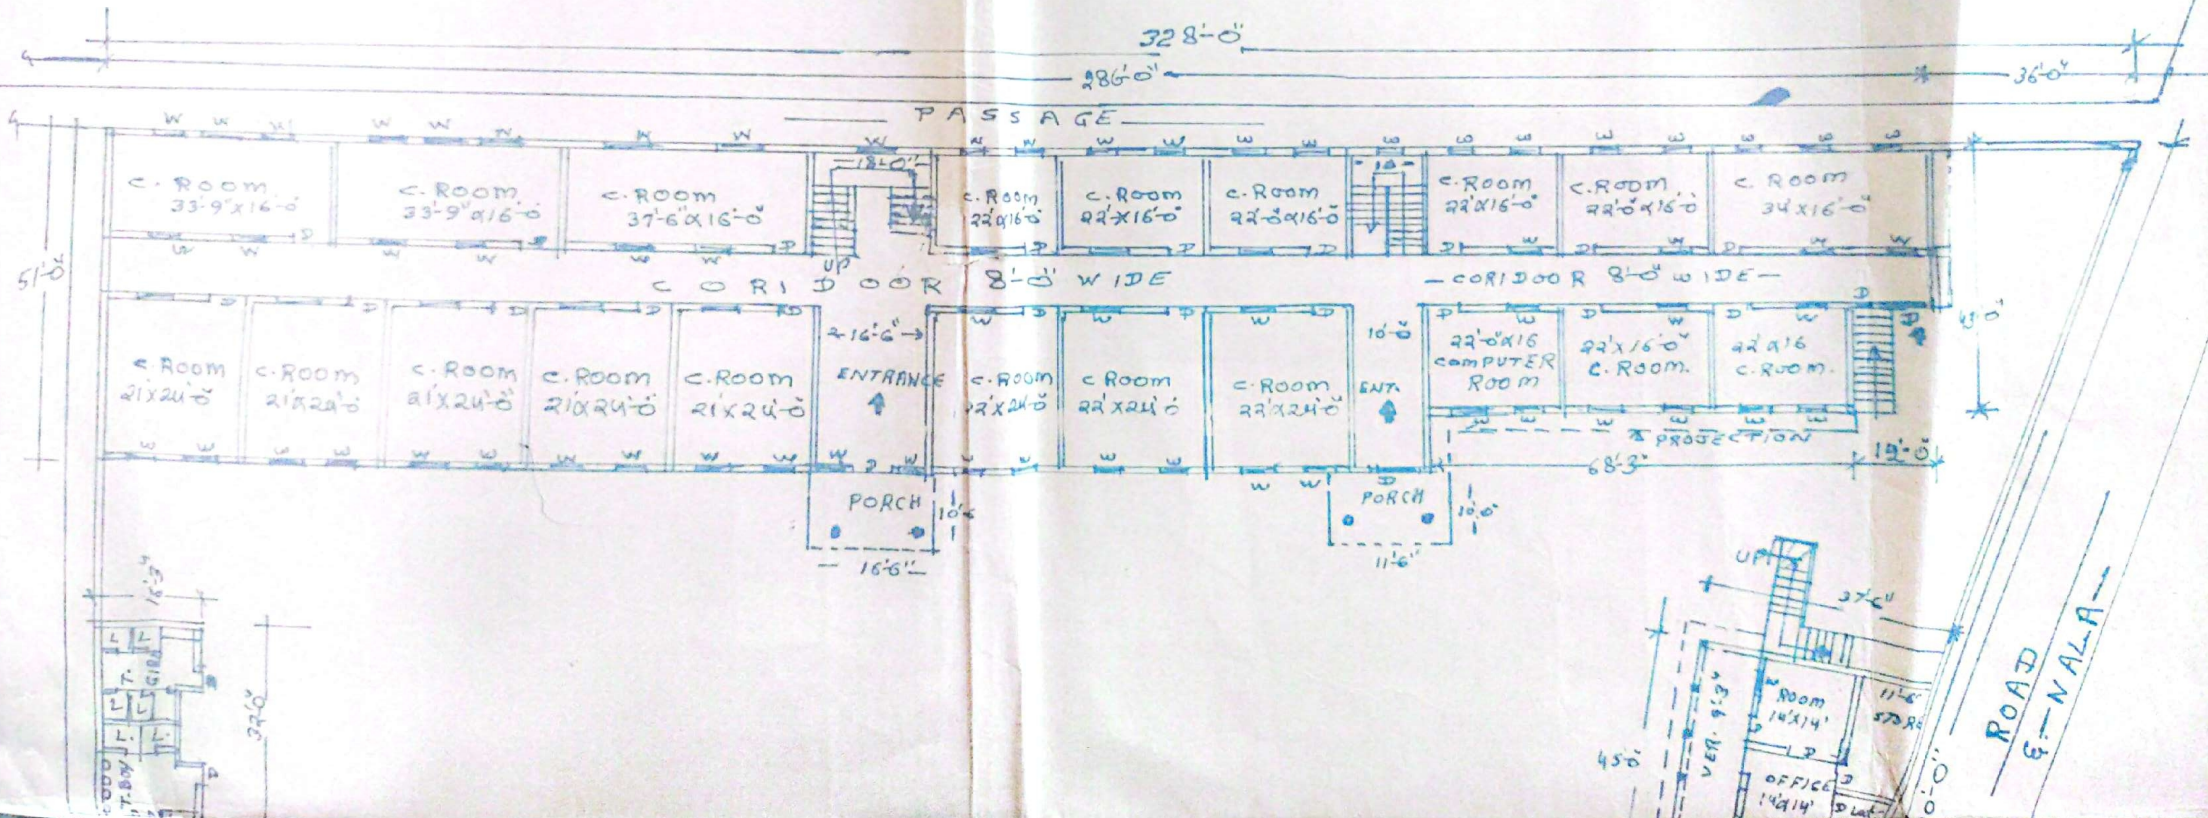


BUILDING PLAN OF GRACE PUBLIC SCHOOL —
 BYE-PASS TARN TARAN ROAD, JANDIALAGURU,
 DISTT. AMRITSAR.

SCALE = 1" = 20'-0"

 

OPEN GROUND

(FIELD)

239'-0"


253'-0"

BYE-PASS ROAD

TO G.T. ROAD

TO TARN TARAN

GROUND FLOOR PLAN

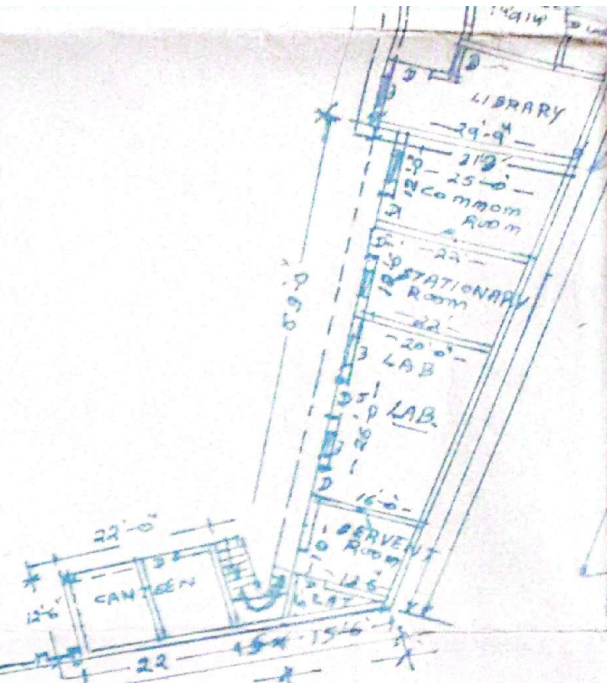

SCHOOL BUILDING DOUBLE STOREY

DETAIL OF AREA

AREA OF PLOT. ≈ 11 KANAL 17 MARLAS OR 64523.25 SFT OR 6452.2352 MT²

(APPROX. = 1.5 ACAR)


COVERED AREA OF GROUND FLOOR = 17774.00 SFT OR 1651.8639 MT²

COVERED AREA OF 1ST FLOOR = 7178.00 SFT OR 667.1052 MT²


OPEN AREA = 46749.25 SFT OR 4344.7252 MT²

SPECIFICATIONS

- 1 BRICK WORK 1:6 CM IN FOUNDATIONS
- 2 BRICK WORK 1:6 IN SUPER STRUCTURE 1:6 CM
- 3 R.C.C. BEAM & PILLAR IN FOUNDATION 1:2:4
- 4 R.C.C. BEAM & PILLAR IN SUPER STRUCTURE 1:2:4
- 5 R.C.C. SLAB 1:2:4
- 6 C.C. CONC. FLOOR 1:2:4 & TILE FLOORS.
- 7 DOORS. 3'X7'-0"
- 8 WINDOWS. 4'-6"X3'-9"
- 9 WINDOWS. 4'-6"X6'-0"

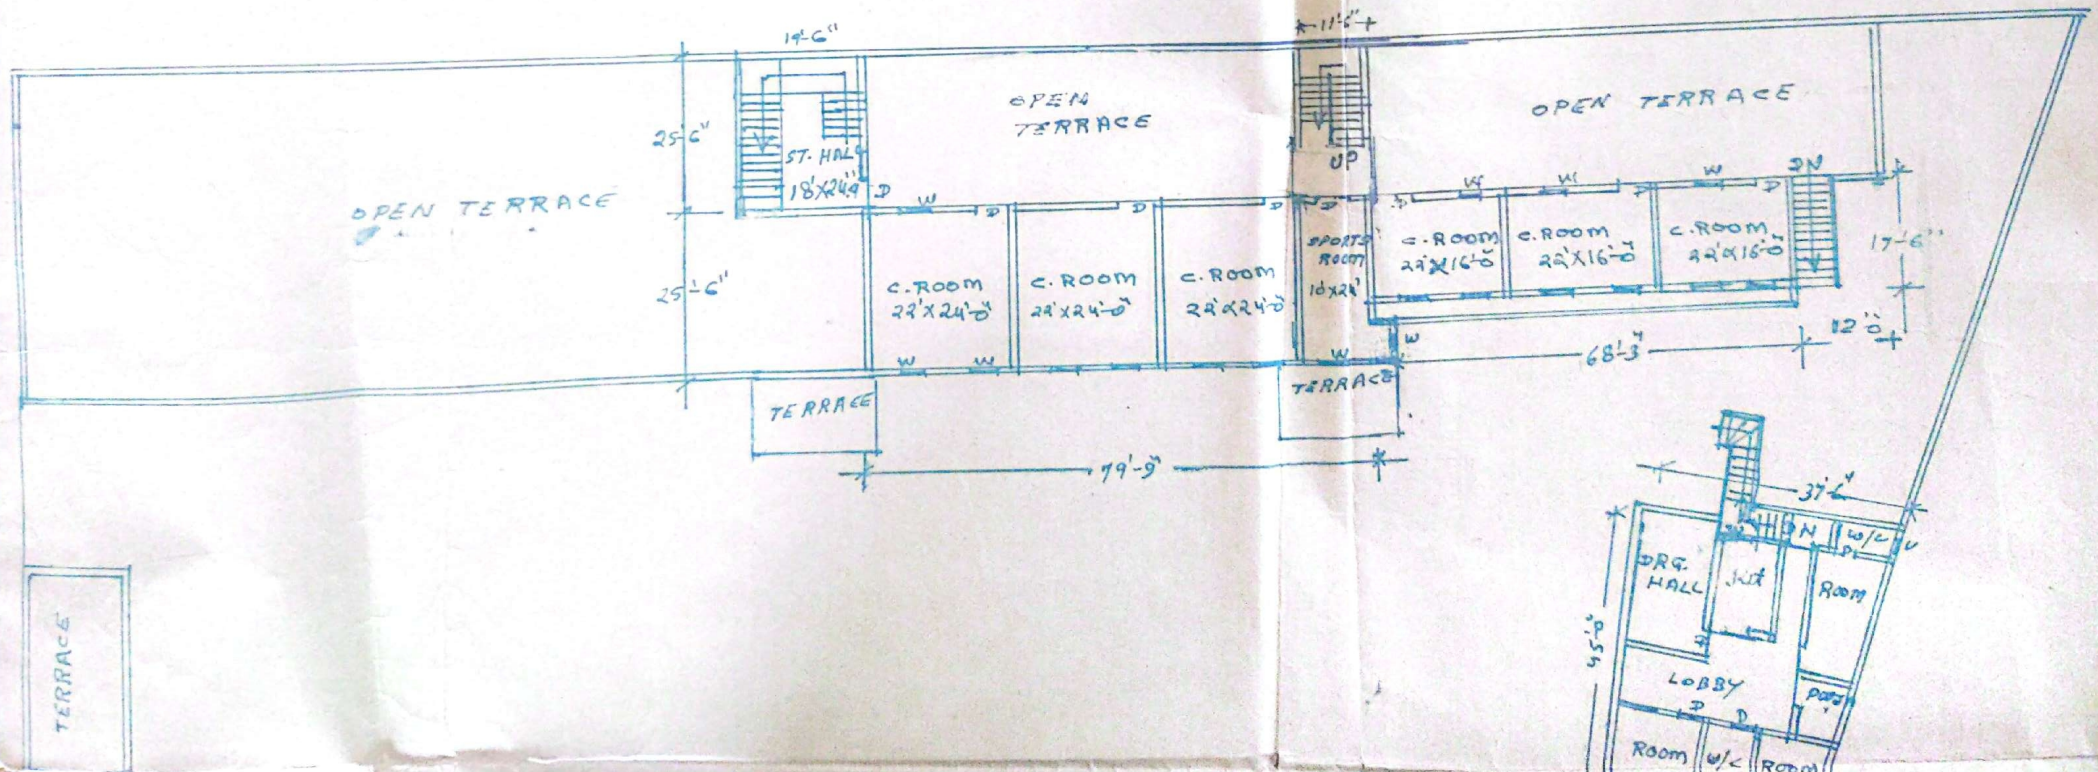

1ST FLOOR PLAN

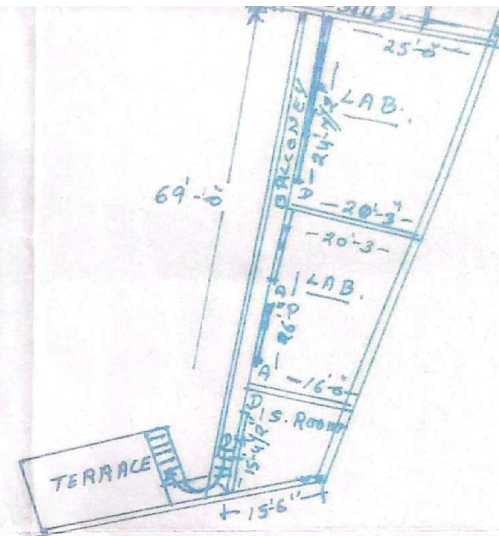

Bing
NARINDER SINGH

Regd Architect & Engr. Licence No. 241
M. C. JANDIALA GURU
Resl. Verowal Road Jandiala Guru
Distt. AMRITSAR (Pb) INDIA

APPLICANT:

DRAWN BY: —